
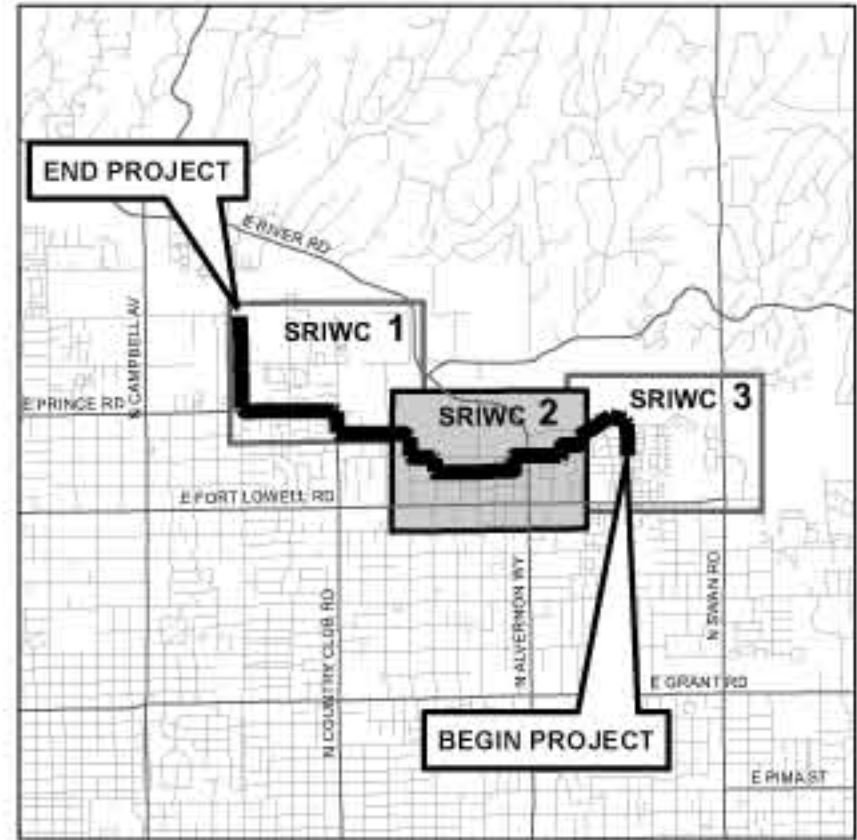


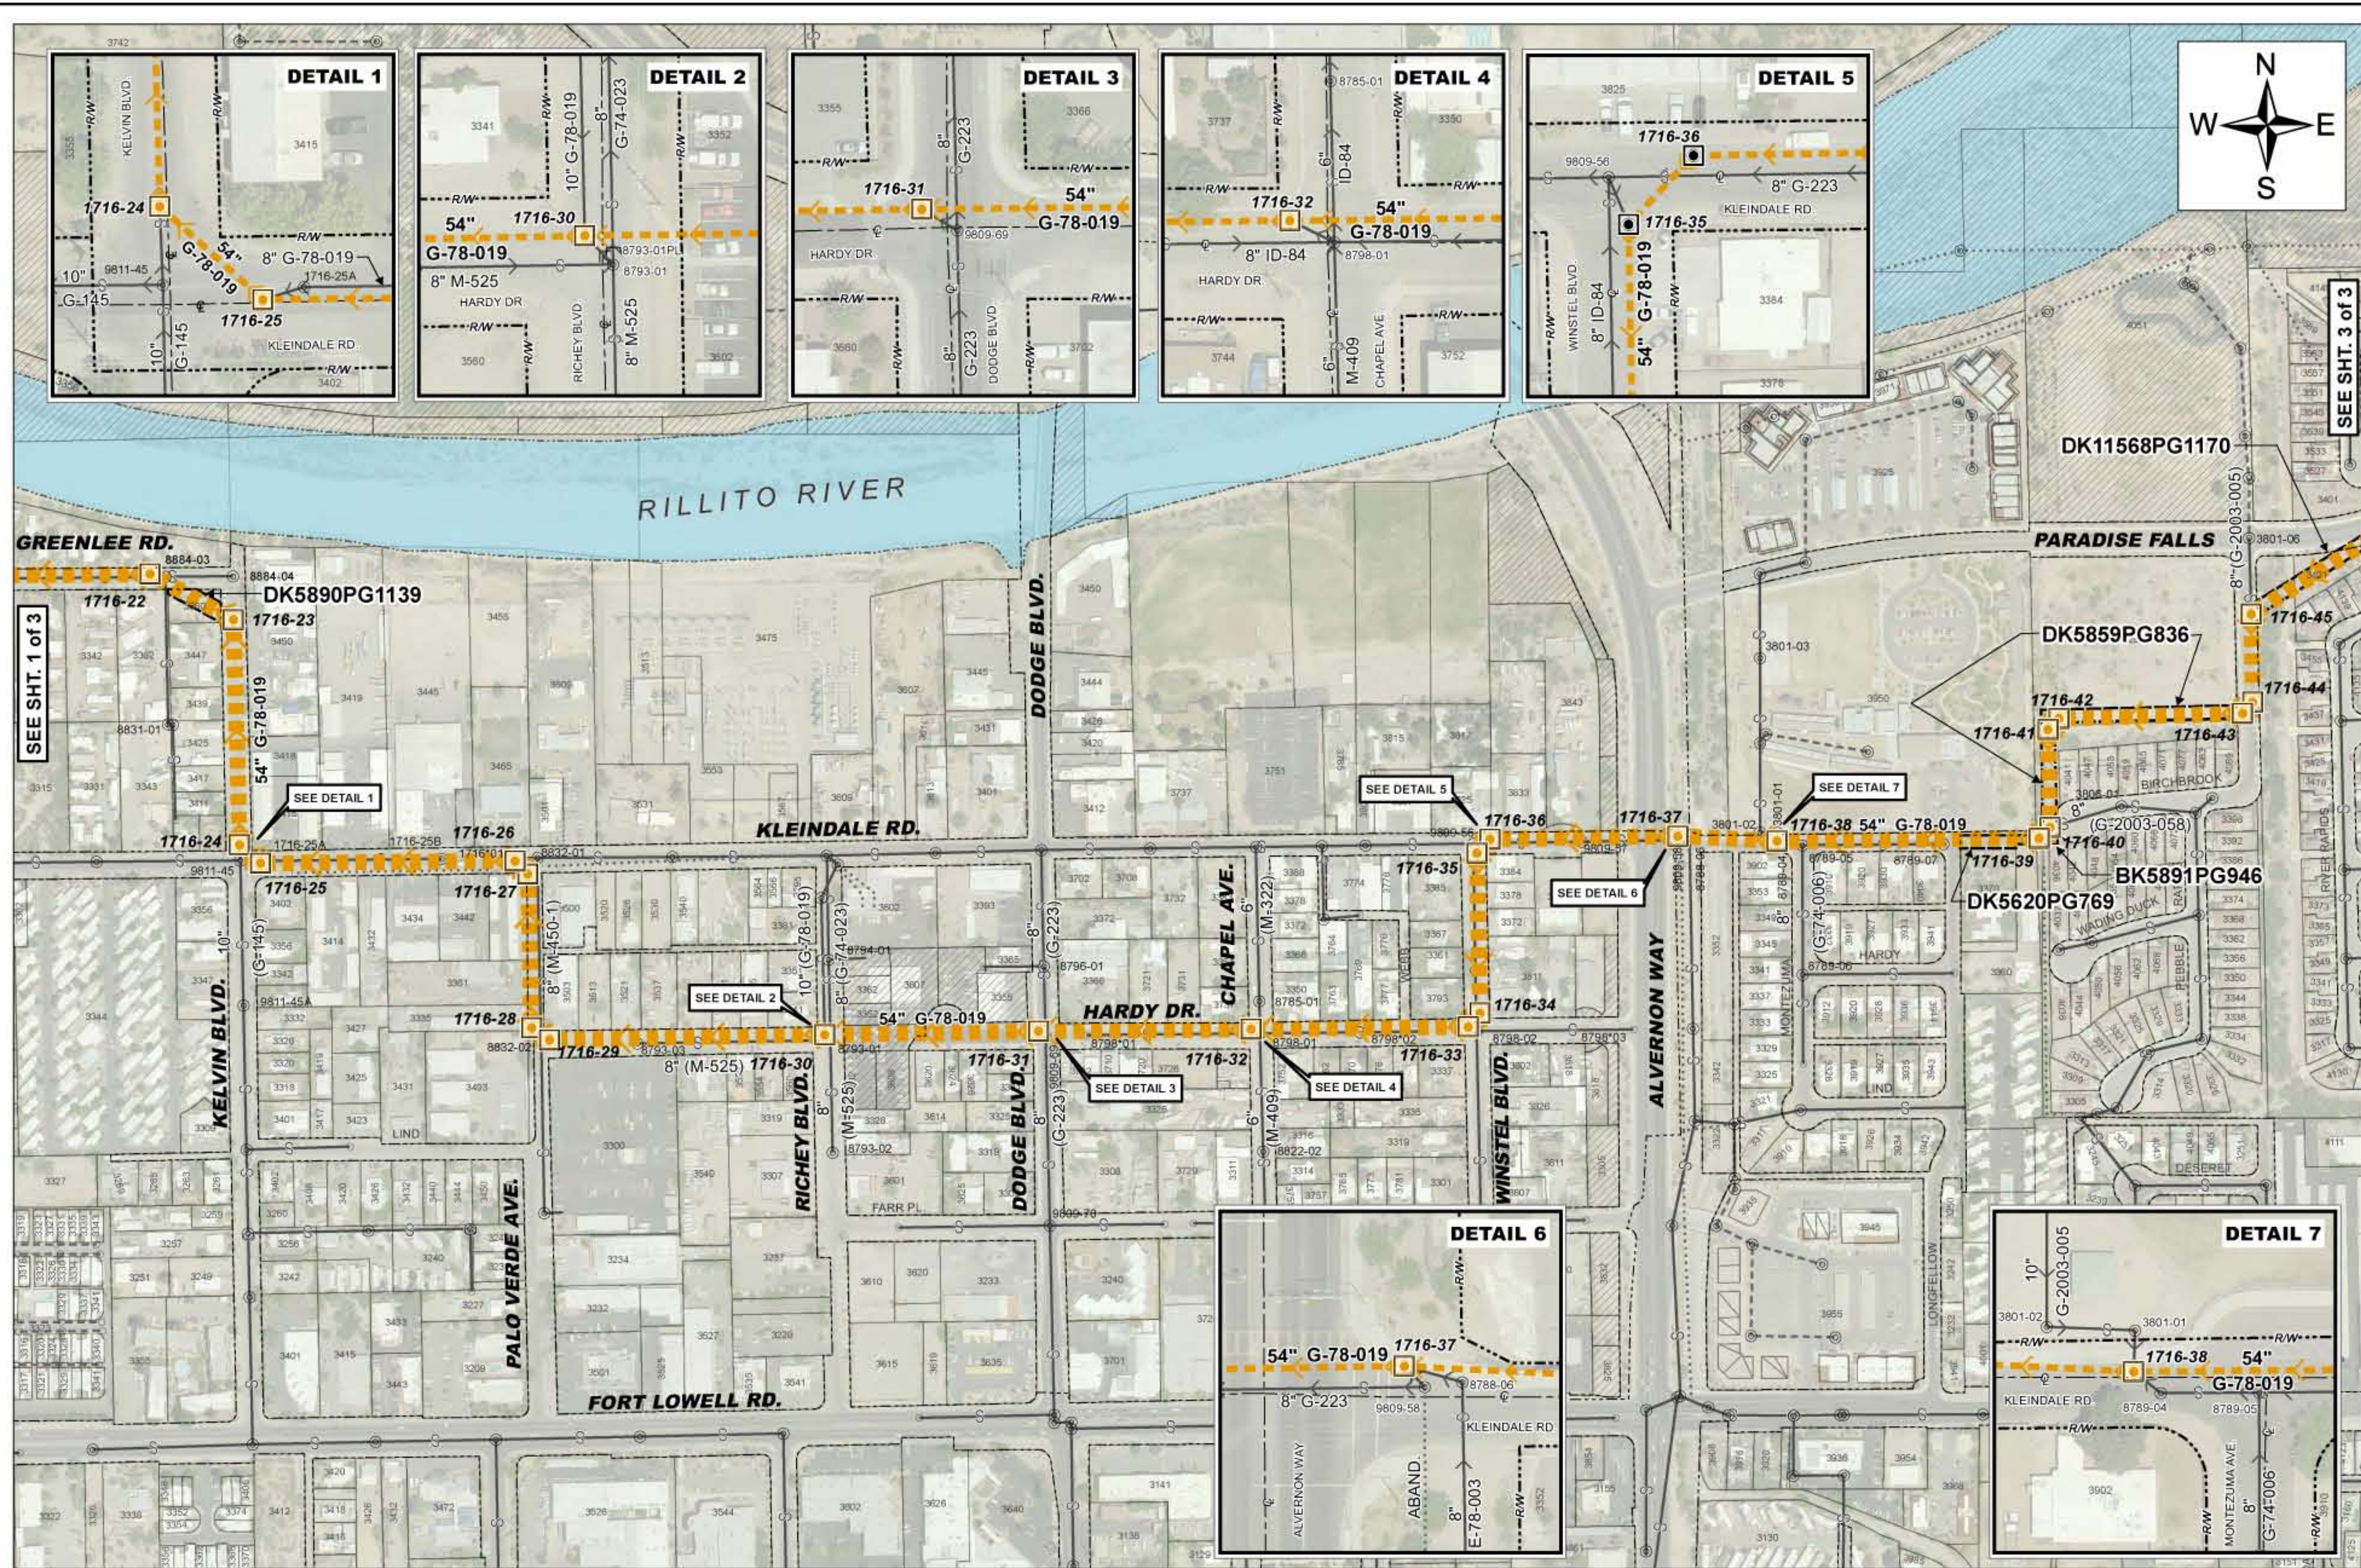

SHEET LOCATION MAP
N.T.S.

Legend

- CIPP MANHOLES
- SOUTH RILLITO INTERCEPTOR WEST CENTRAL (SRIWC)
- SRIWC EASEMENT DOCKET BOOK & PAGE
- - - SRIWC EASEMENT BOUNDARY
- - - PUBLIC R.O.W.
- ACCESS ROAD
- PIMA COUNTY PARCELS
- Manholes
- Cleanouts
- Public Sewer
- - - Private Sewer
- - - Abandoned Sewer
- Major Washes
- 4301 Parcels w/Addresses

SHEET TOTALS

ITEM	QUANTITY
6" CIPP	N/A
8" CIPP	514 L.F.
10" CIPP	N/A
12" CIPP	N/A
PT. REPAIR	5
PT. REPAIR EXCAVATION	N/A
HCS "TOP HATS"	N/A

R-2013-151 60%

3SRWC4
SOUTH RILLITO - WEST CENTRAL
INTERCEPTOR
REHABILITATION PROJECT
PLAN SHEET

R-2013-151

DATE: 01-14-2014

HORIZ: 1" = 200 FT.

VERT: N/A

SHEET NO.:

SRIWC 2 of 3

PN 3SRWC4

APPROVED: [Signature]

DATE

REVISION

NO.

DATE