
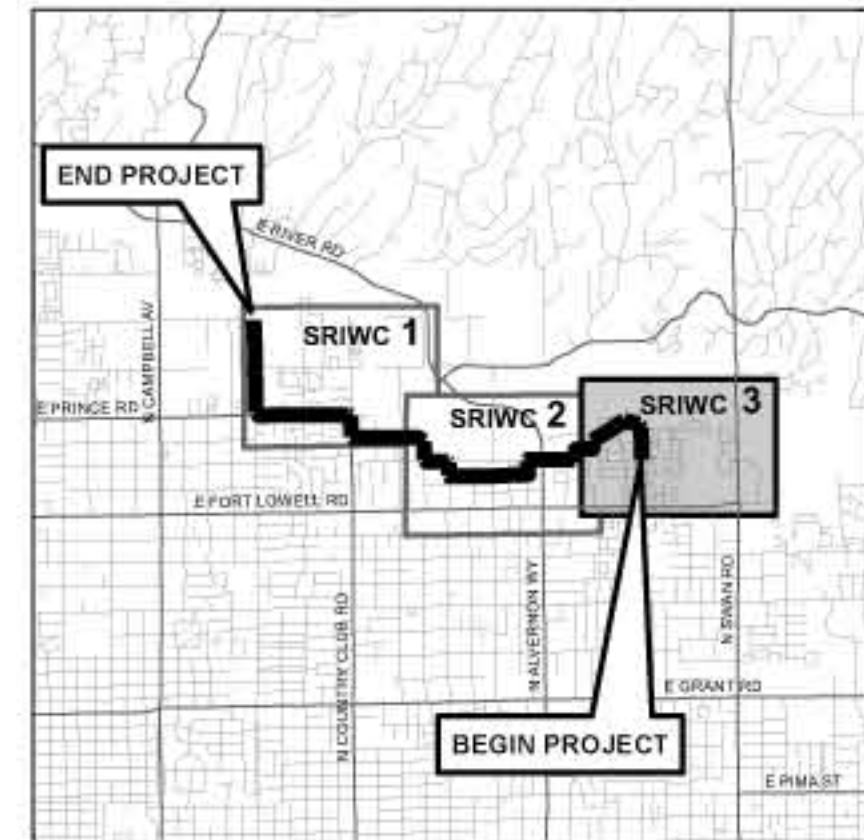


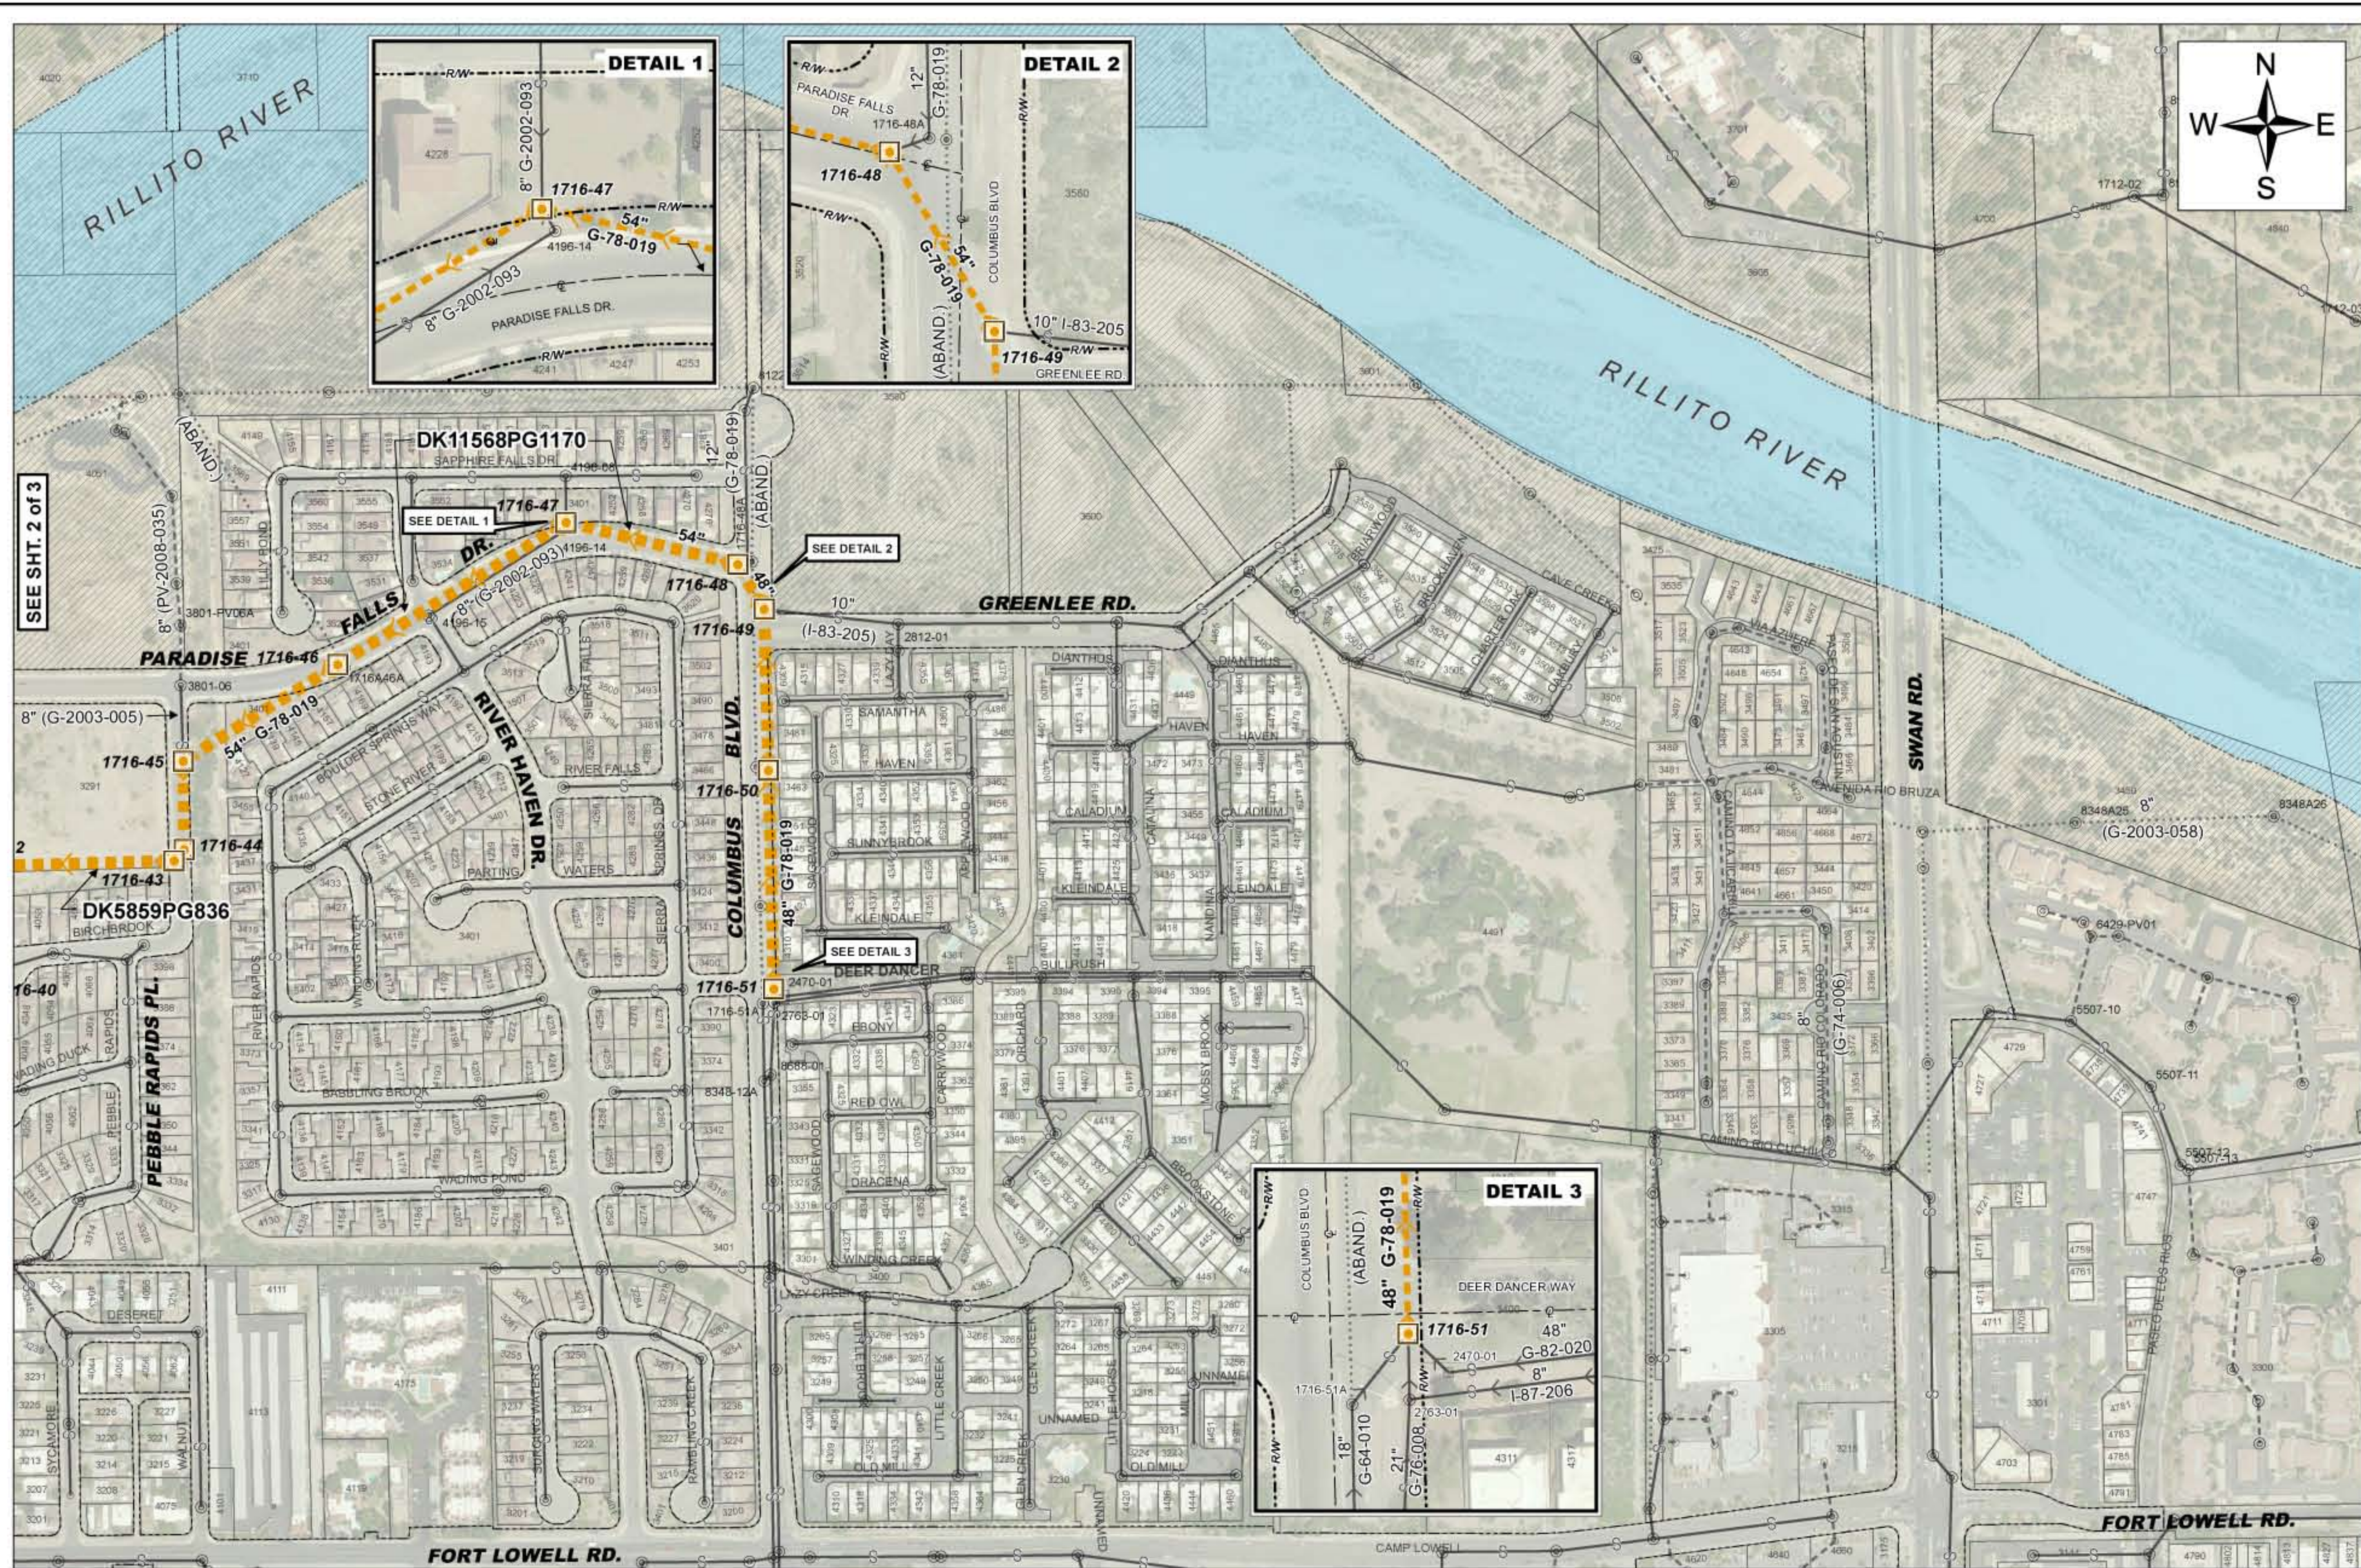

SHEET LOCATION MAP
N.T.S.

Legend

- CIPP MANHOLES
- SOUTH RILLITO INTERCEPTOR WEST CENTRAL (SRIWC)
- SRWC EASEMENT DOCKET BOOK & PAGE
- SRWC EASEMENT BOUNDARY
- PUBLIC R.O.W.
- ACCESS ROAD
- PIMA COUNTY PARCELS
- Manholes
- Cleanouts
- Public Sewer
- Private Sewer
- Abandoned Sewer
- Major Washes
- Parcels w/Addresses

SHEET TOTALS

ITEM	QUANTITY
6" CIPP	N/A
8" CIPP	514 L.F.
10" CIPP	N/A
12" CIPP	N/A
PT. REPAIRS	5
PT. REPAIRS EXCAVATION	N/A
HCS "TOP HATS"	N/A

PN 3SRWC4 60%

3SRWC4
SOUTH RILLITO - WEST CENTRAL
INTERCEPTOR
REHABILITATION PROJECT
PLAN SHEET

PN 3SRWC4
DATE: 01-14-2014
SHEET NO.:
SRIWC 3 of 3

DATE: 01-14-2014
HORIZ: 1" = 200 FT.
VERT: N/A

SHEET NO.:
SRIWC 3 of 3

201 North Stone Avenue • Tucson, Arizona 85701-1207 • Phone: (520) 724-6500

PIMA COUNTY
WASTEWATER RECLAMATION

NO. DATE

REVISION

APPROVED

PRELIMINARY
NOT FOR
CONSTRUCTION